


FIGURE 1

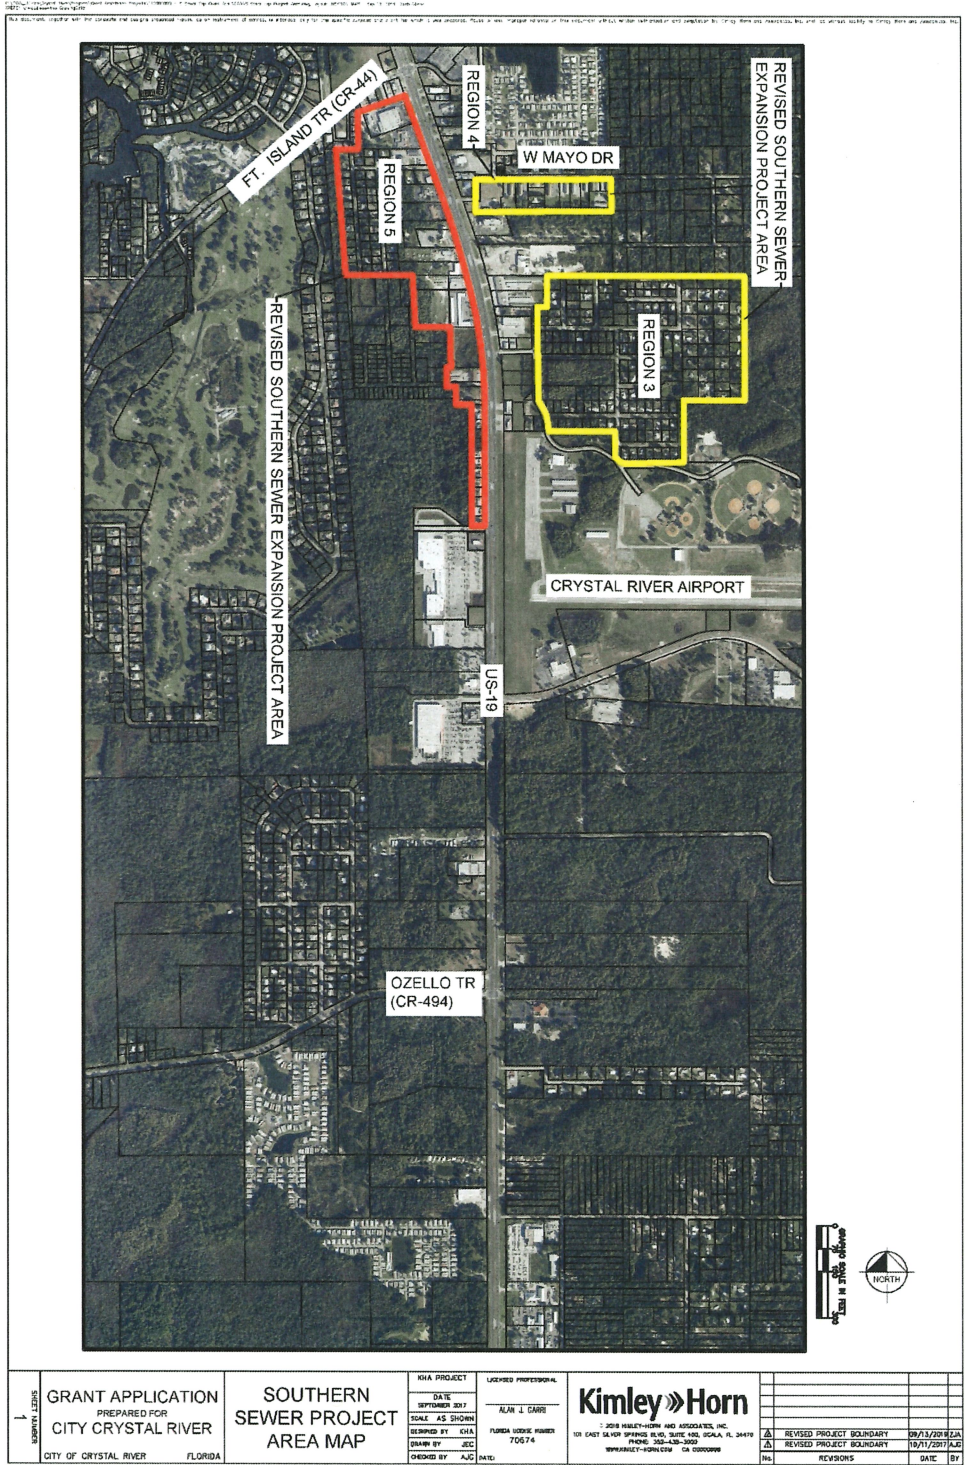

GRANT APPLICATION
PREPARED FOR
CITY CRYSTAL RIVER
CITY OF CRYSTAL RIVER FLORIDA

SOUTHERN
SEWER PROJECT
AREA MAP

KHA PROJECT
DATE: SEPTEMBER 2017
SCALE: AS SHOWN
DESIGNED BY: KHA
DRAWN BY: JEC
CHECKED BY: AJC

LICENSED PROFESSIONAL
ALAN J. CARR
Kimley»Horn
© 2018 KIMLEY-HORN AND ASSOCIATES, INC.
101 EAST SAVANNAH BLVD., SUITE 400, SCALA, FL 32409
PHONE: 386-336-3900
WWW.KIMLEY-HORN.COM CA 0000009

NO.	REVISIONS	DATE	BY
1	REVISED PROJECT BOUNDARY	09/13/2018	ALJ
2	REVISED PROJECT BOUNDARY	10/11/2017	ALJ